





FRONT ELEVATION

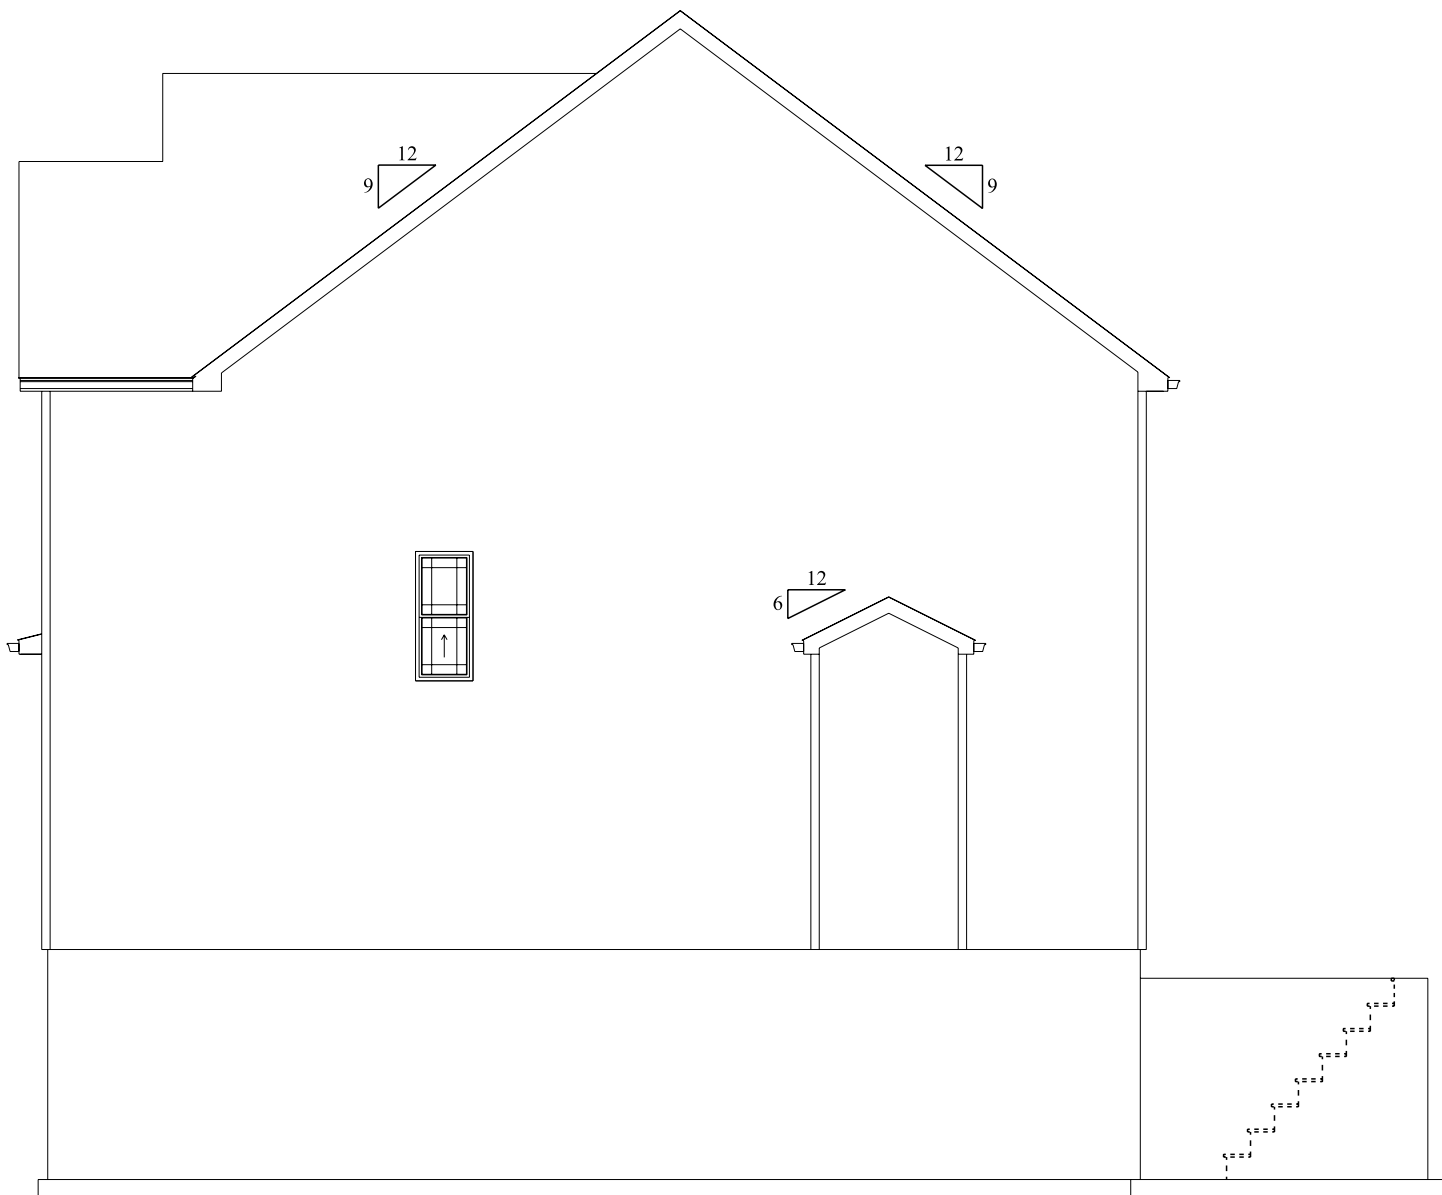


RIGHT ELEVATION



REAR ELEVATION

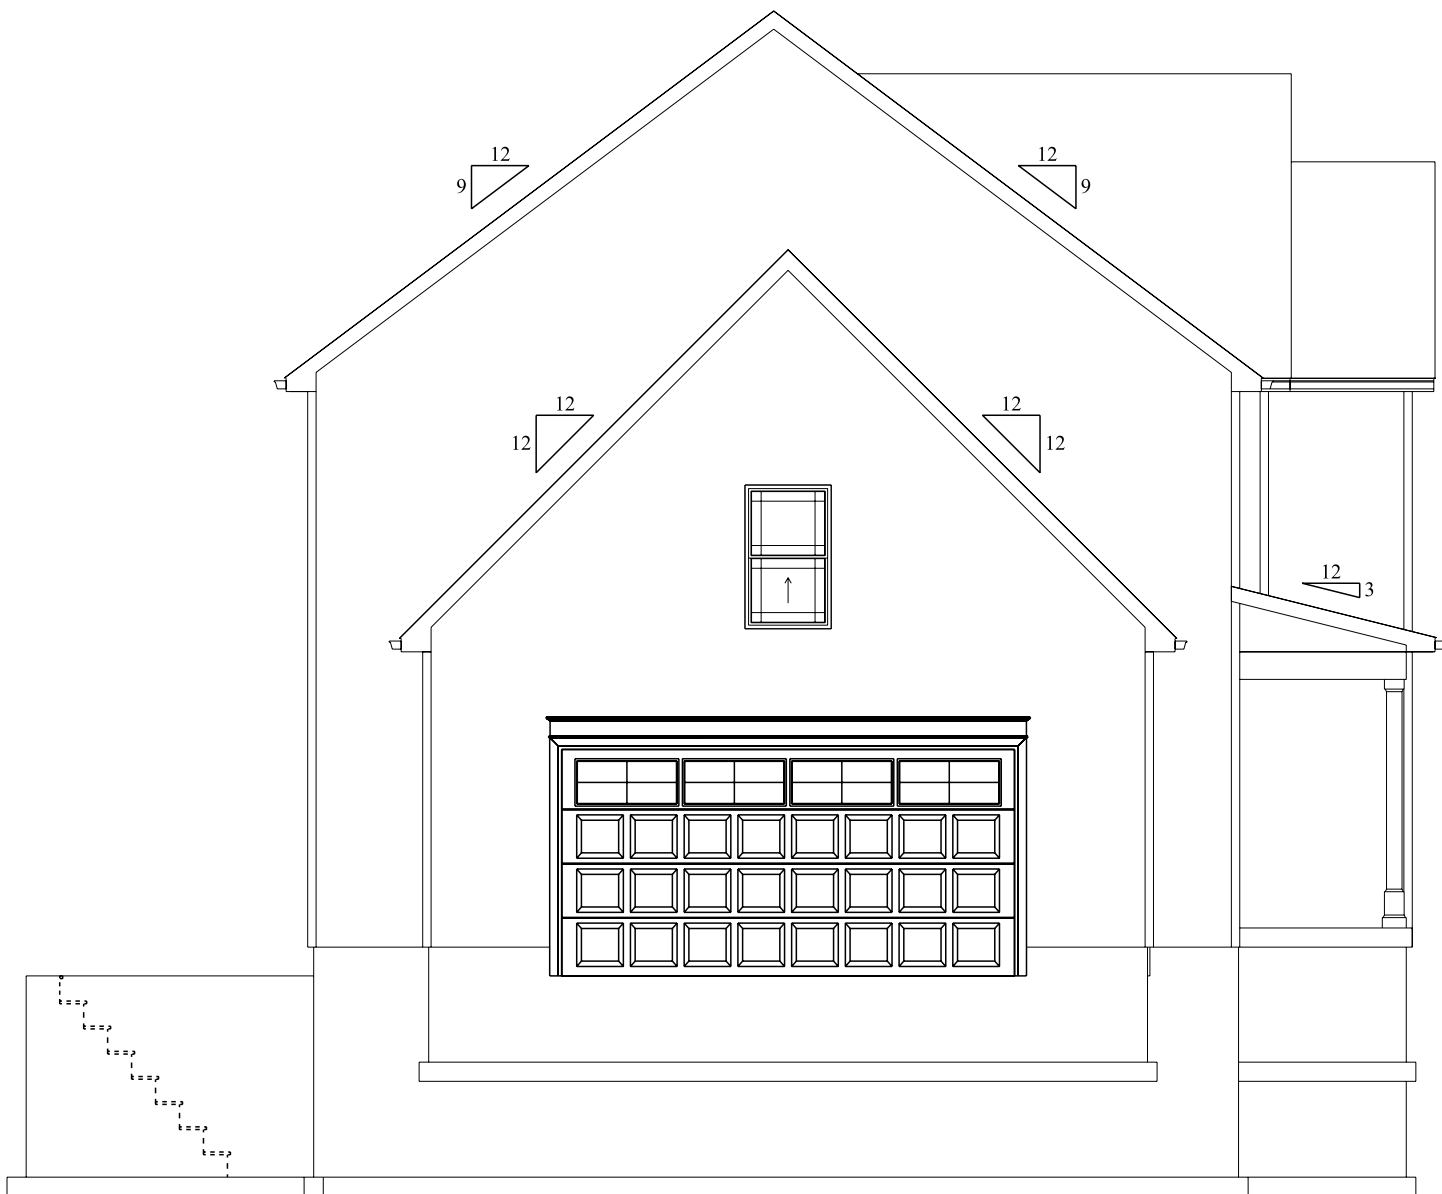



LEFT ELEVATION

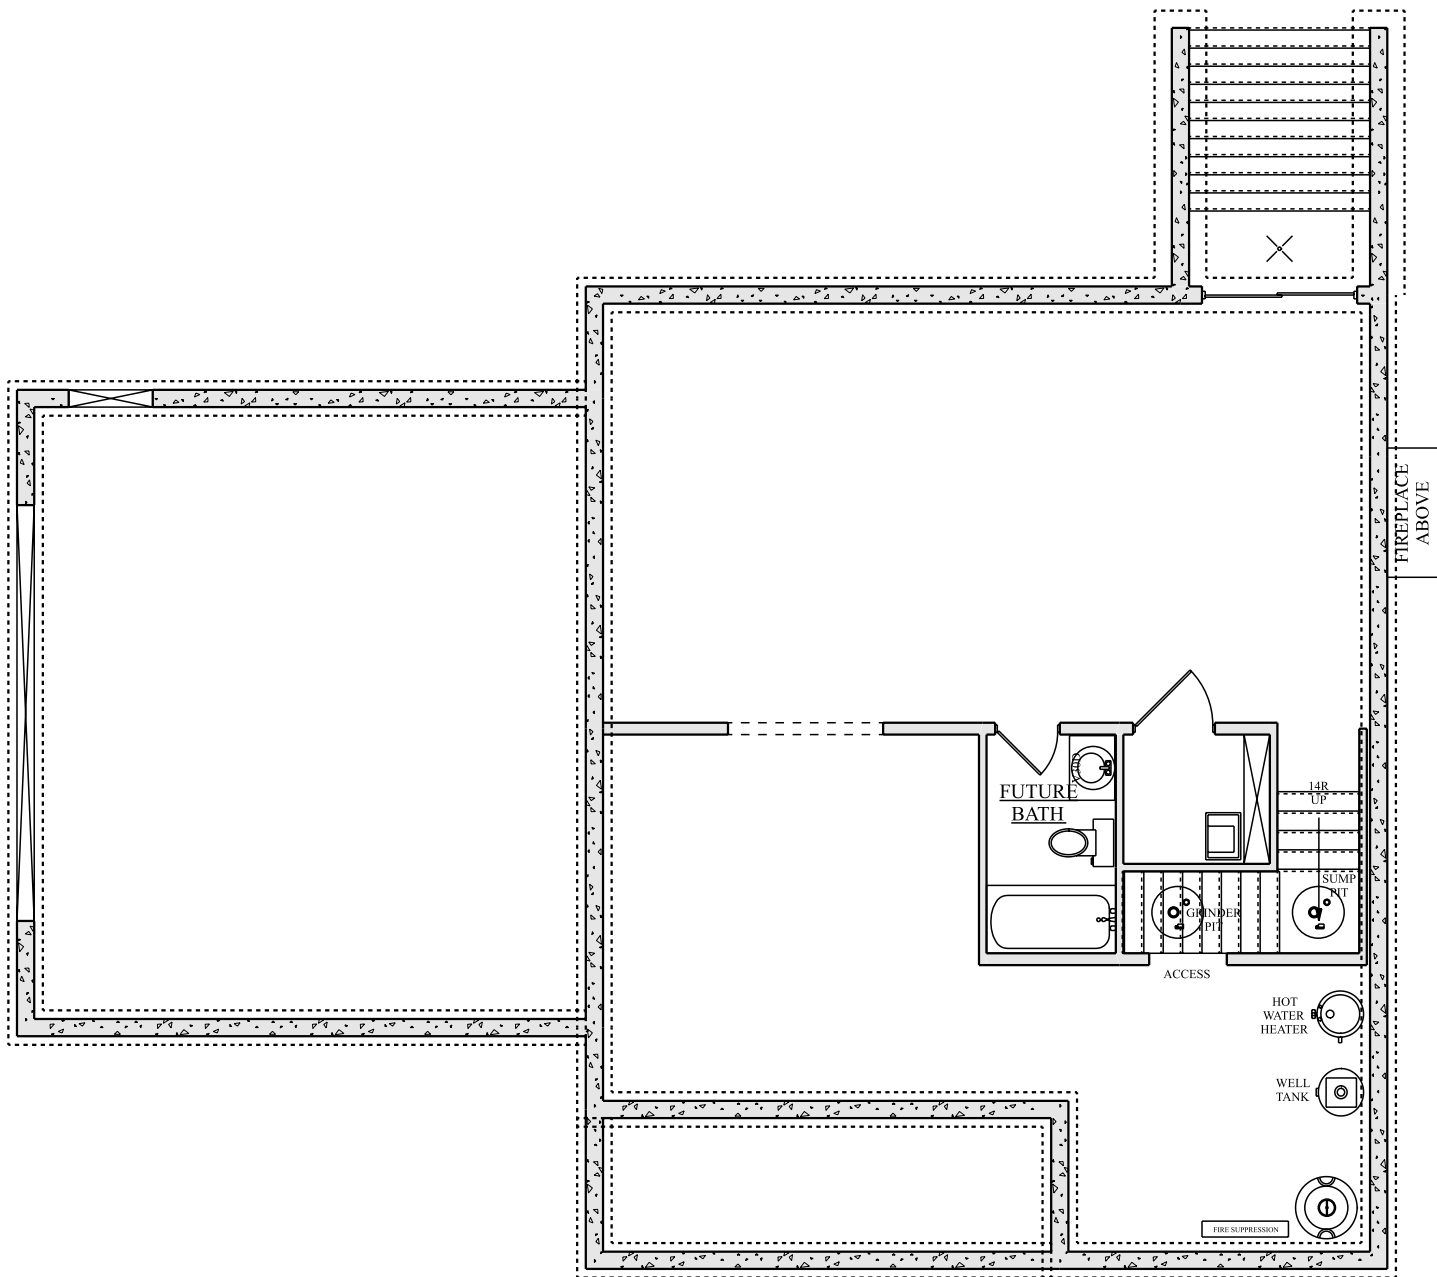

BASEMENT PLAN

1073 SQ FT

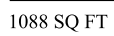

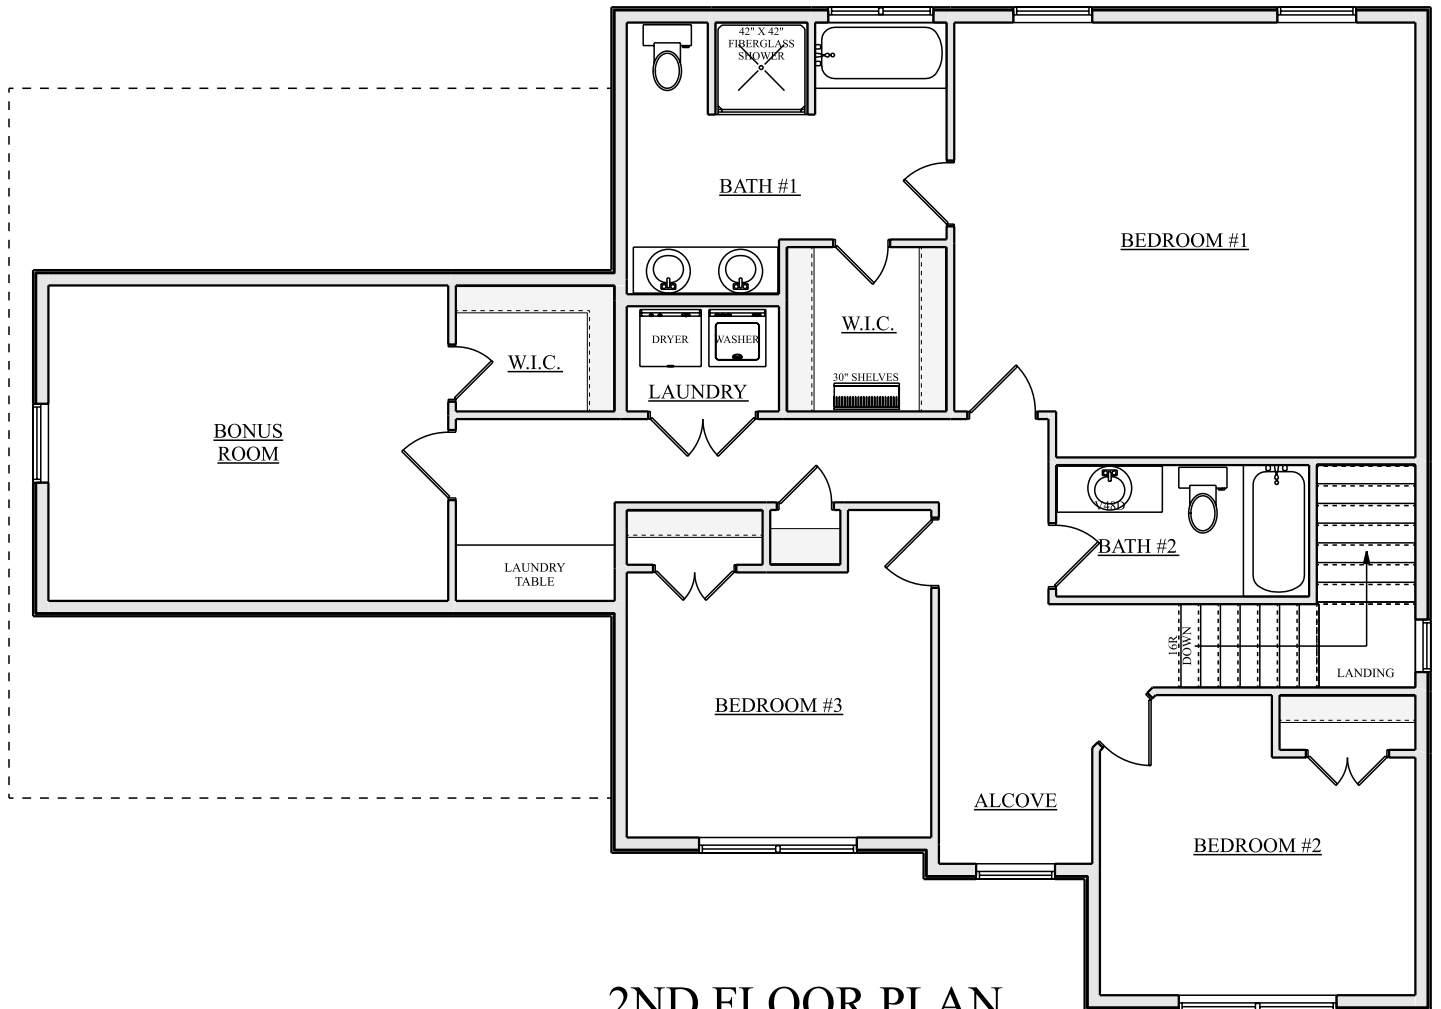

2ND FLOOR PLAN

1323 SQ FT