



FRONT ELEVATION




REAR ELEVATION



LEFT ELEVATION




RIGHT ELEVATION

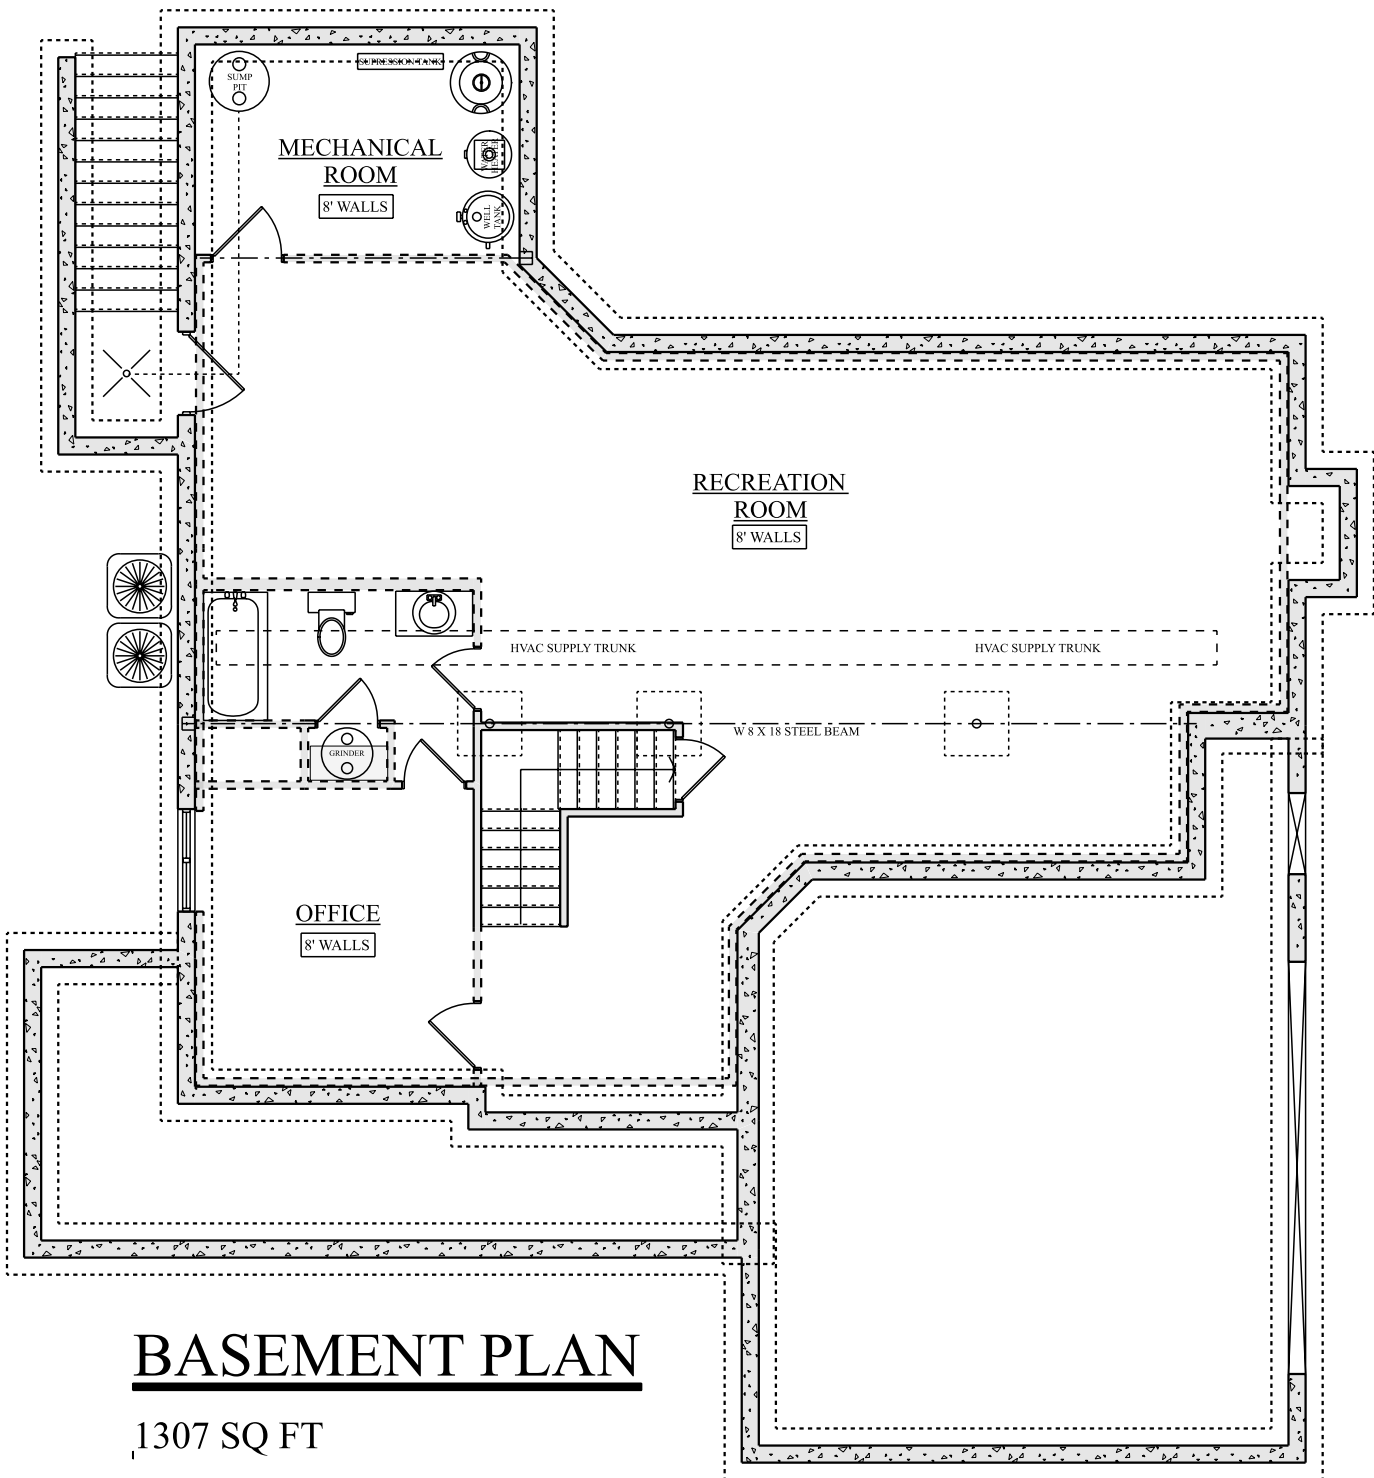


BASEMENT PLAN

1307 SQ FT

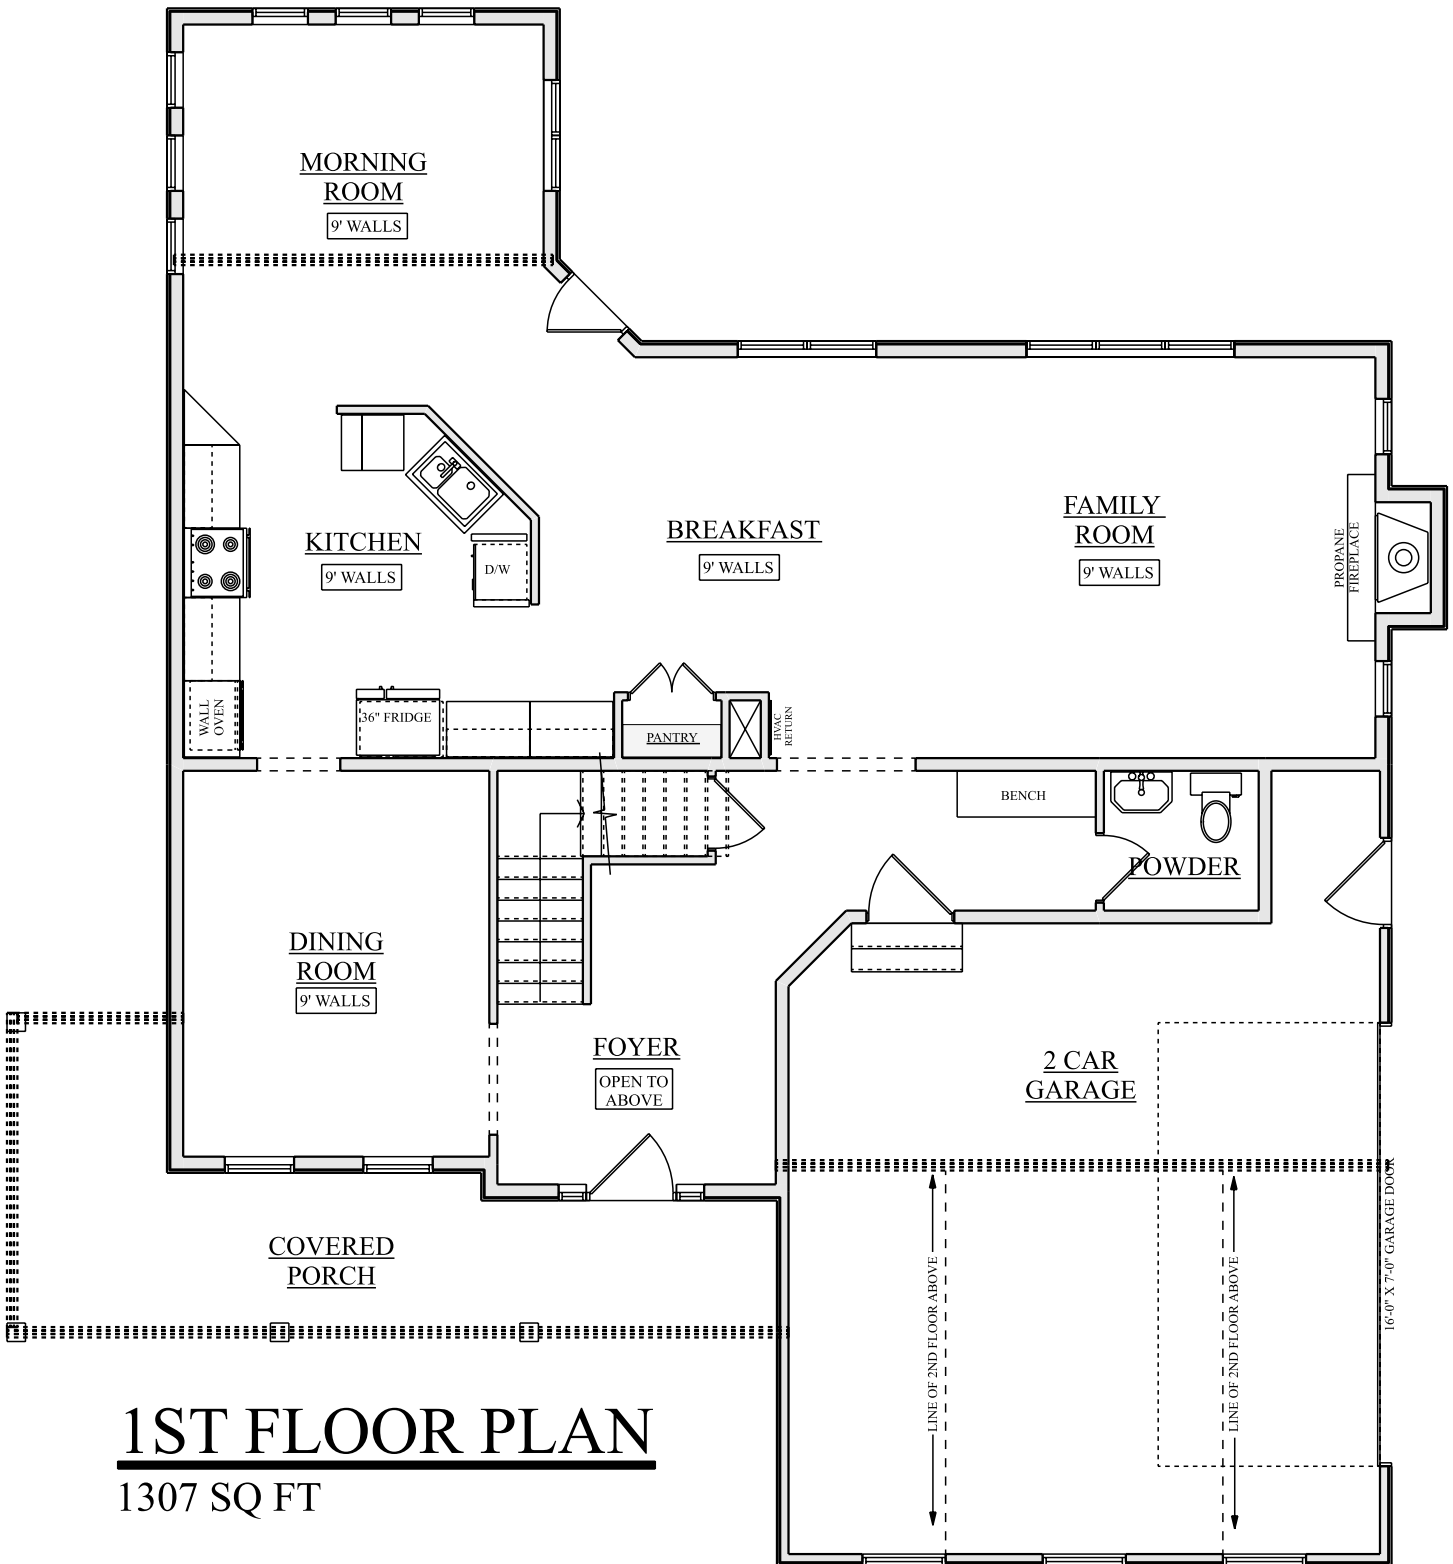

1ST FLOOR PLAN

1307 SQ FT

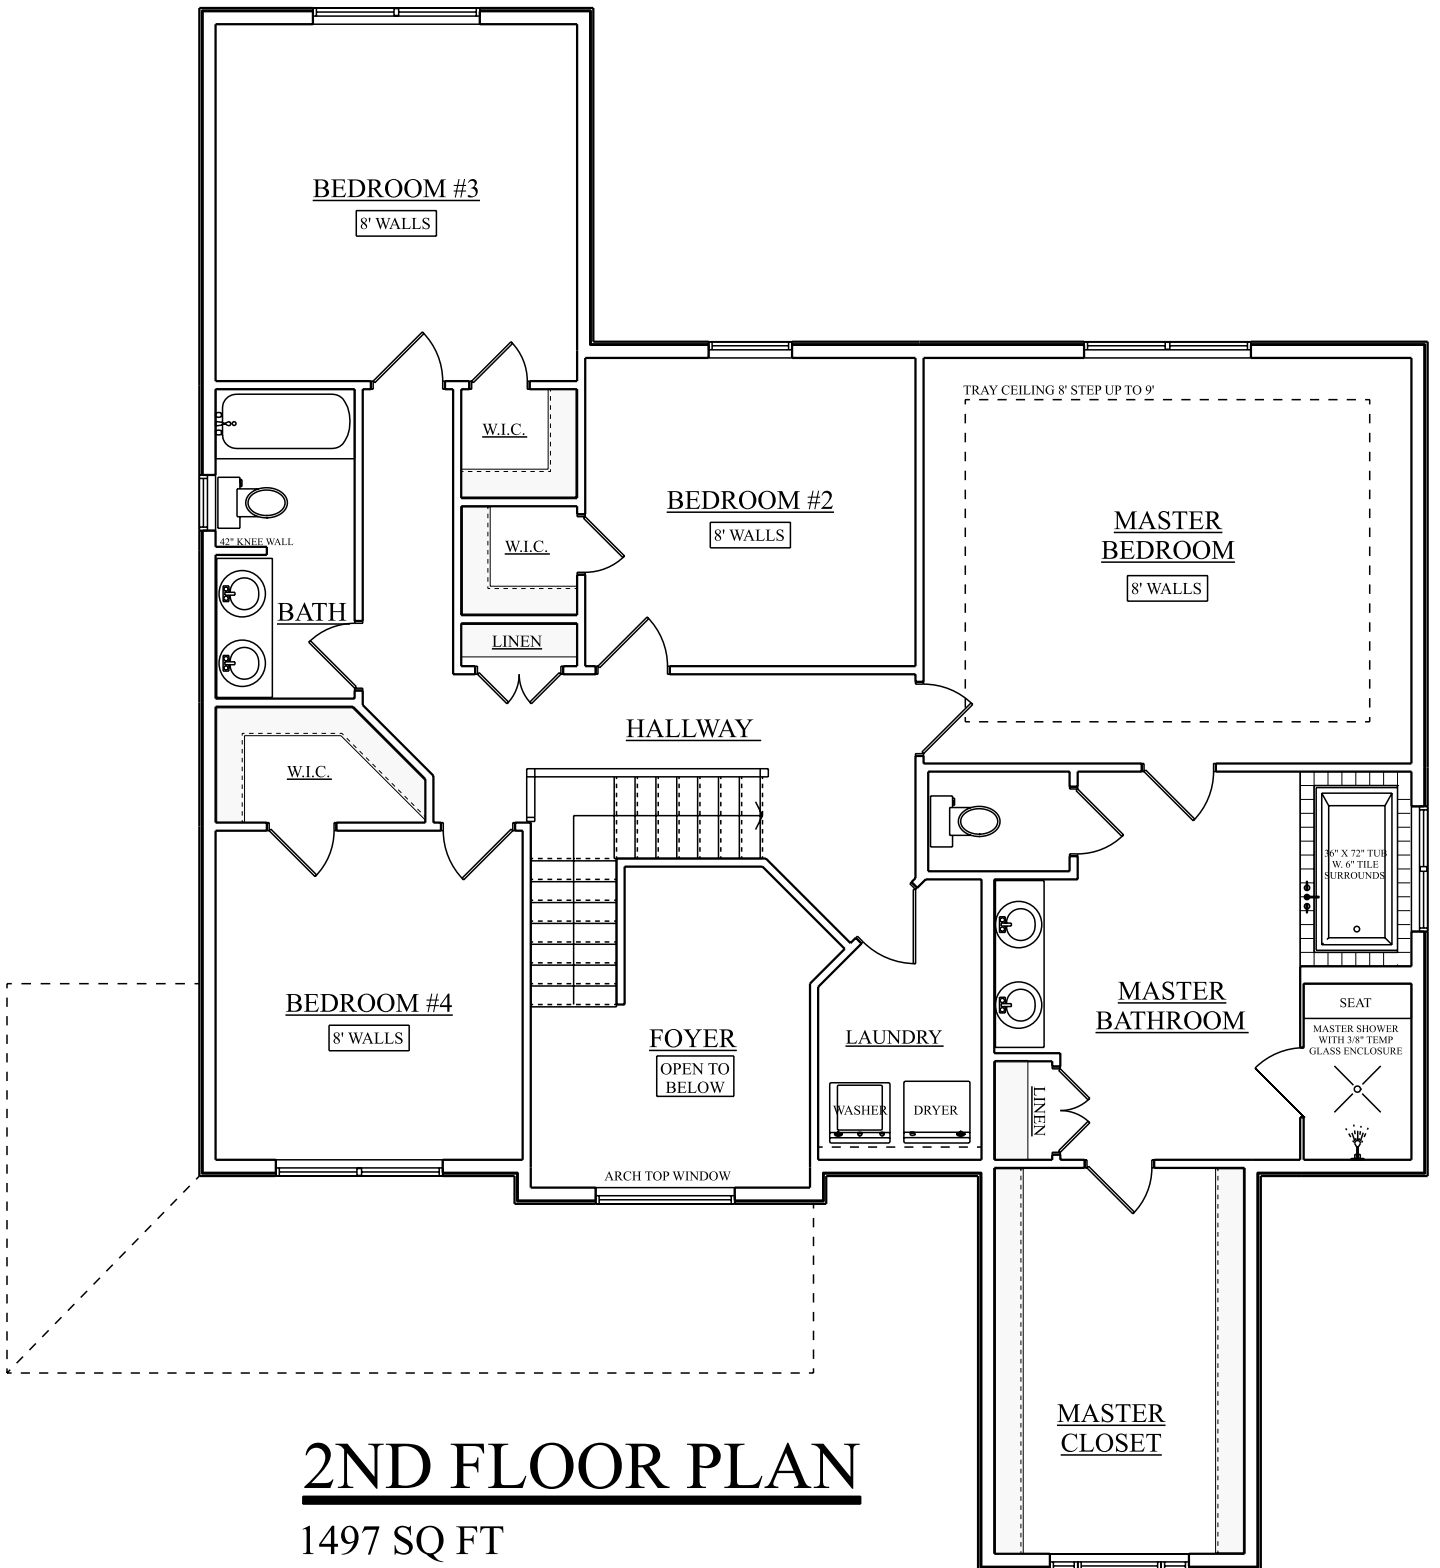

2ND FLOOR PLAN

1497 SQ FT